

MARION COUNTY SURVEYOR'S OFFICE



SECTION CORNER RECORD

DEBRA S. JENKINS
MARION COUNTY SURVEYOR

SEC. 9 TWN. 14_N RNG. 2_E

BRYAN F. CATLIN, PLS
TECHNICAL SUPERVISOR

Date: 1-20-10
Party Chief: Wilcoxen
Crew: Finney
Type of Marker: Harrison
Method of Establishment: County: 5-20-1999
IN S.P.C. E Zone, NAD 83 (1986)
Name: 14020904
N: 490 934.094 0(m)
E: 43 388.708 0(m)

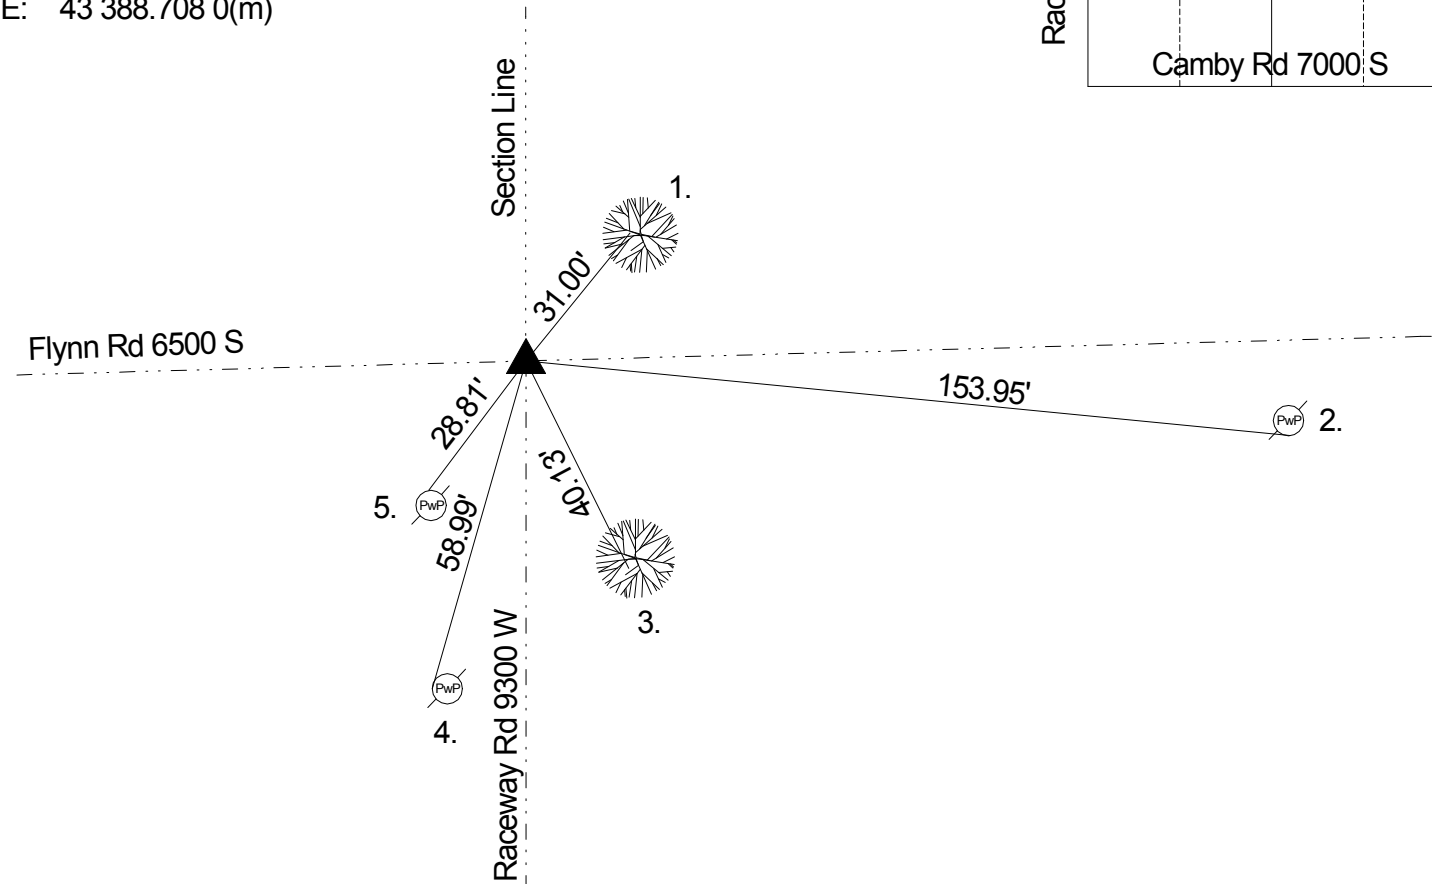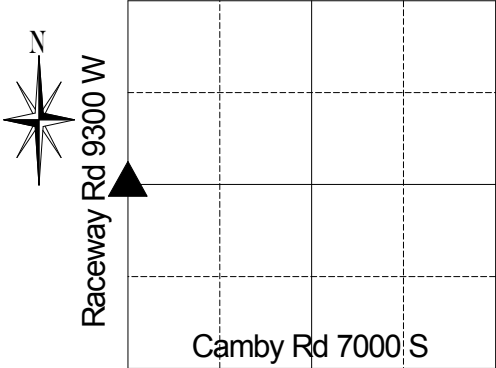

Corner originally set as a post in 1820 by Wm. B. Laughlin with the following witnesses: 12" beech bearing N 18 E 45 links and a 10" beech bearing N 75 E 2 links (Marion County Atlas p. 1). Stanley Shartle (Hendricks County Surveyor) on 9/15/1945 called a 7"x12"x24" stone. Hylden on 10/9/74 called a stone 20" down. Wilcoxen on 9/7/77 called a PK nail. Wilcoxen on 5/12/80 called a PK nail. A Harrison monument was set in 1985 or 1986 per MCSO (Steve Green) and a stone was found. Gries on 4/7/87 called a Harrison. Kiste on 9/16/94 called a Harrison. Corner excavated on 5/20/1999 by Kiste and a Harrison was found 2" down a 2" riser was put on existing Harrison. Wilcoxen on 8/28/2004 called a Harrison. Wilcoxen on 1/20/10 called a Harrison.

REF.	DISTANCE	DESCRIPTION
1.	31.00'	PK nail W 24" oak 12" up
2.	153.95'	PK nail S PWP #72-741W 18" up
3.	40.13'	PK nail w/washer SW 24" walnut 15" up
4.	58.99'	PK nail W PwP #59-741 WA
5.	28.81'	PK nail N PwP #B2-741 VA 12" up